




PROPOSED SECTION 1:100 @ A3

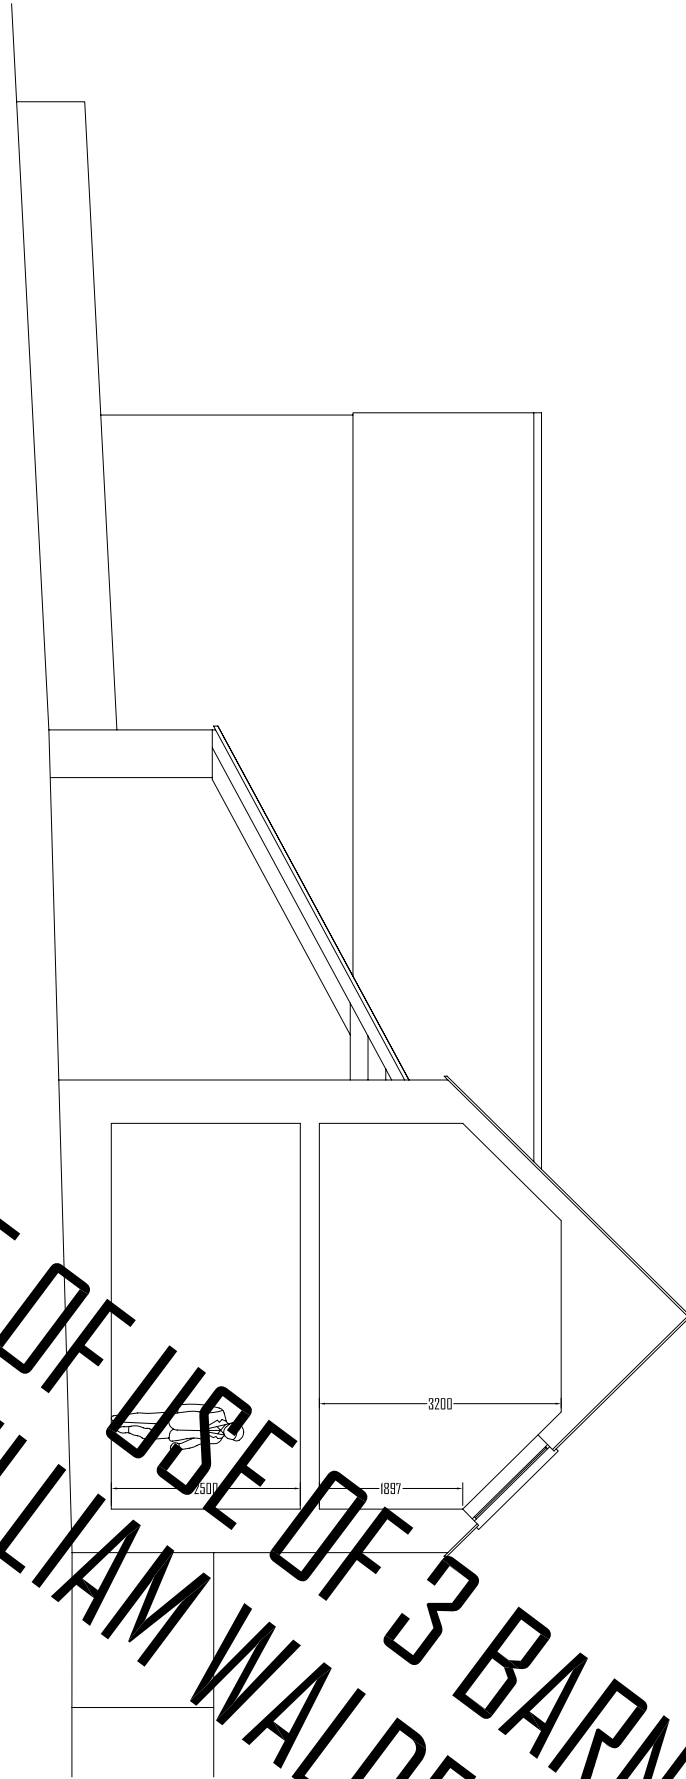

PROPOSED SECTION 1:100 @ A3

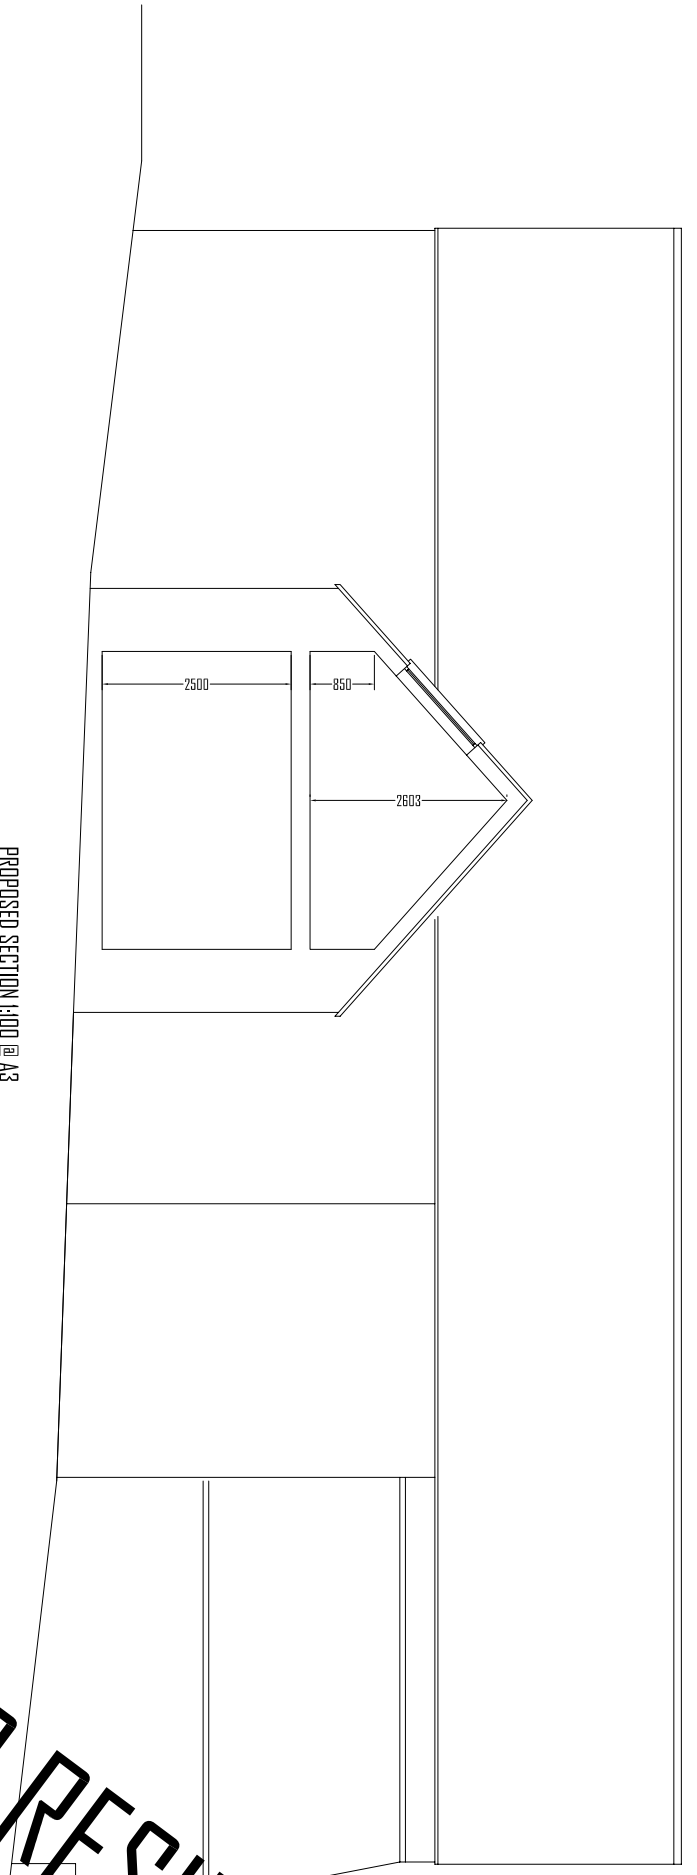

CHANGE OF USE OF 3 BARNES TO RESIDENTIAL USE
CLIENT: WILLIAM WALDEGRAVE ESTATES

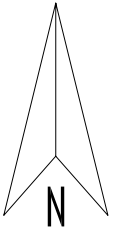

CHANGE OF USE OF 3 BARNES TO RESIDENTIAL USE
CLIENT: WILLIAM WALDEGRAVE ESTATES

EXISTING SITE PLAN 1:500 @ A3 INCLUDING LEVELS





**CHANGE OF USE OF 3 BARNNS TO RESIDENTIAL USE
CLIENT: WILLIAM WALDEGRAVE ESTATES**

PROPOSED SITE PLAN 1:500 @ A3




CHANGE OF USE OF 3 BARNES TO RESIDENTIAL USE
CLIENT: WILLIAM WALDEGRAVE ESTATES

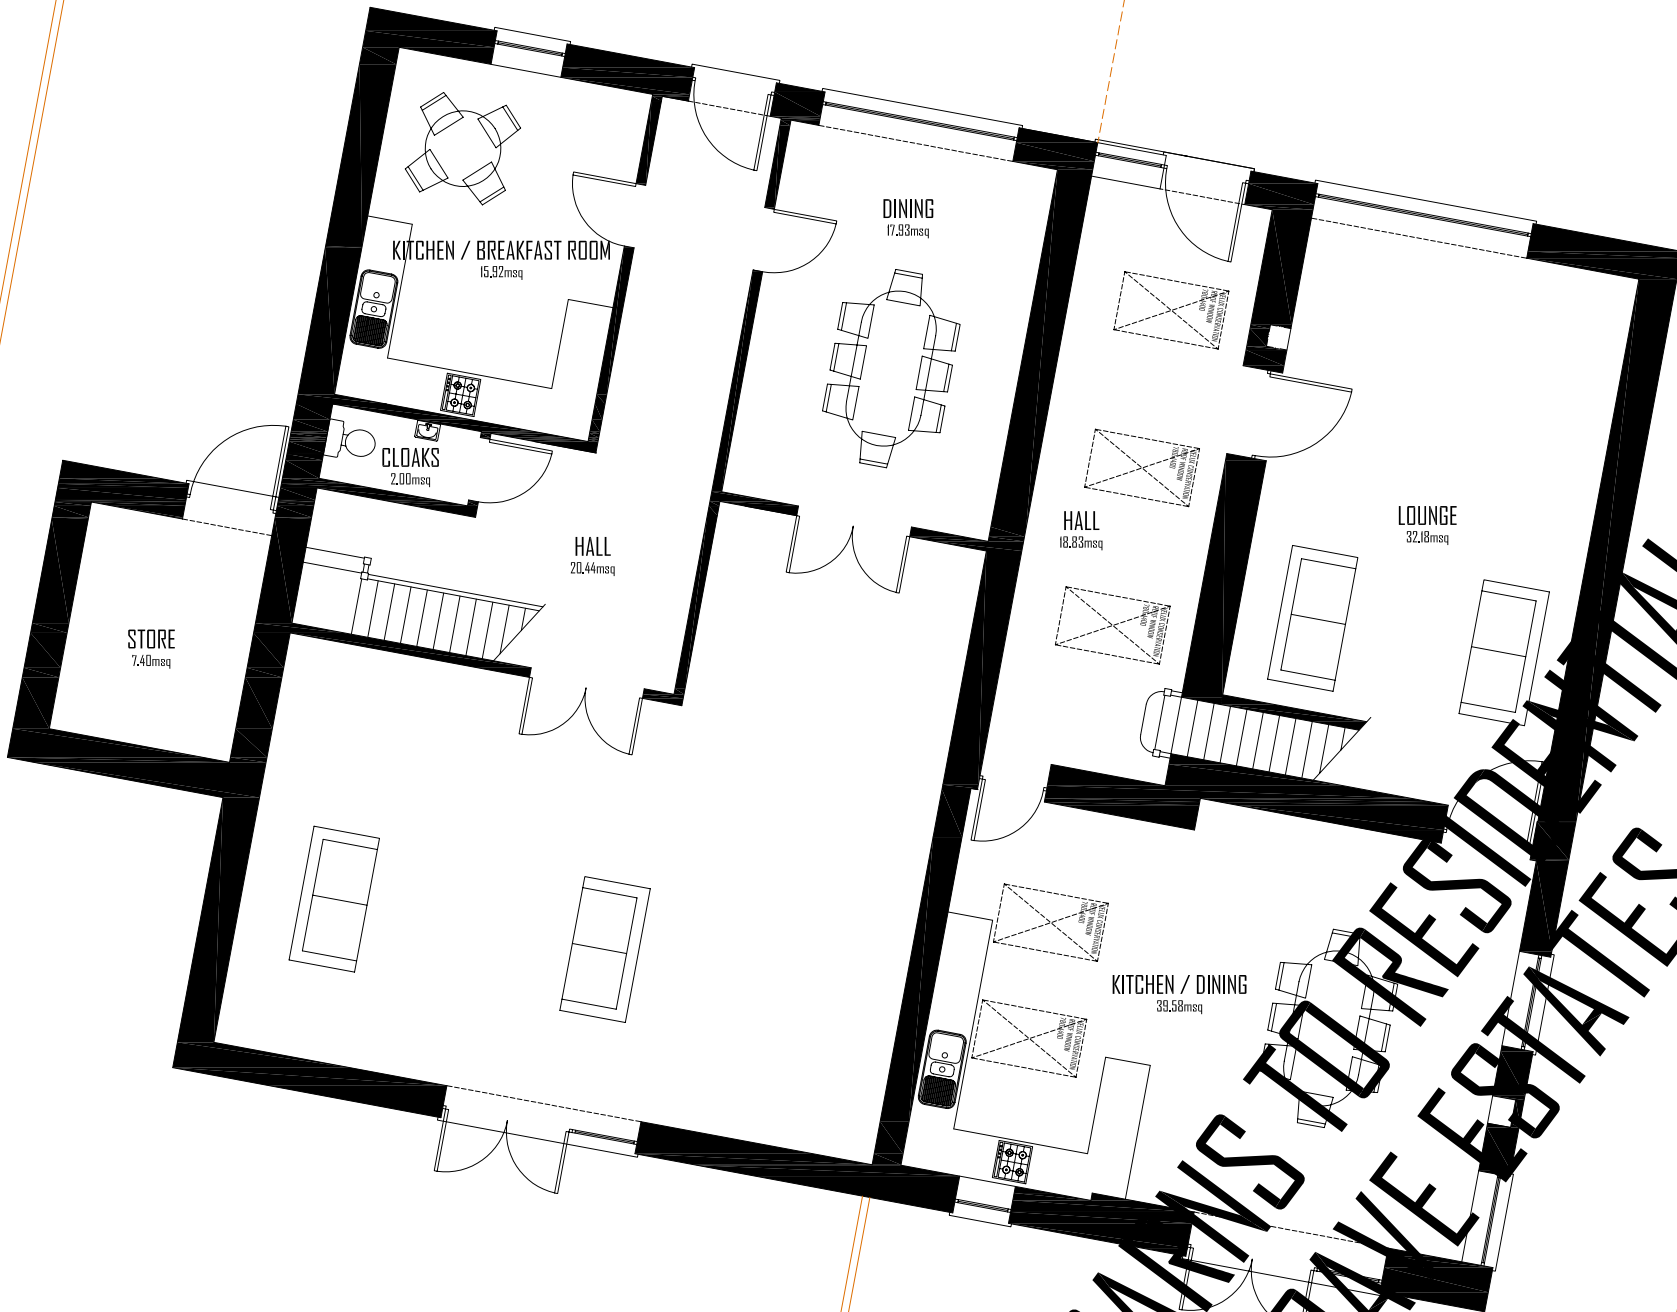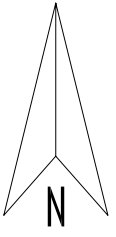

PROPOSED GROUND FLOOR PLAN 1:100 @ A3


CHANGE OF USE OF 3 BARNES TO RESIDENTIAL USE
CLIENT: WILLIAM WALDEGRAVE ESTATES

FIELD BARN

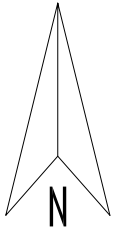

PROPOSED FIRST FLOOR PLAN 1:100 @ A3


CHANGE OF USE OF 3 BARNYS TO RESIDENTIAL USE
CLIENT: WILLIAM WALDEGRAVE ESCALCO

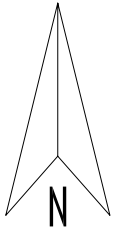

CHANGE OF USE OF 3 BARNES TO RESIDENTIAL USE
CLIENT: WILLIAM WALDEGRAVE ESTATES

PROPOSED GROUND FLOOR PLAN 1:100 @ A3


THE OLD BARN

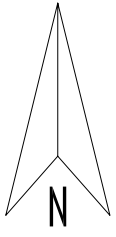


CHANGE OF USE OF 2 BARNES TO RESIDENTIAL USE
CLIENT: WILLIAM WALDEGRAVE ESTATES

PROPOSED FIRST FLOOR PLAN 1:100 @ A3

THE OLD BARN

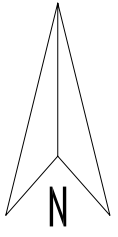

PROPOSED GROUND FLOOR PLAN 1:100 @ A3

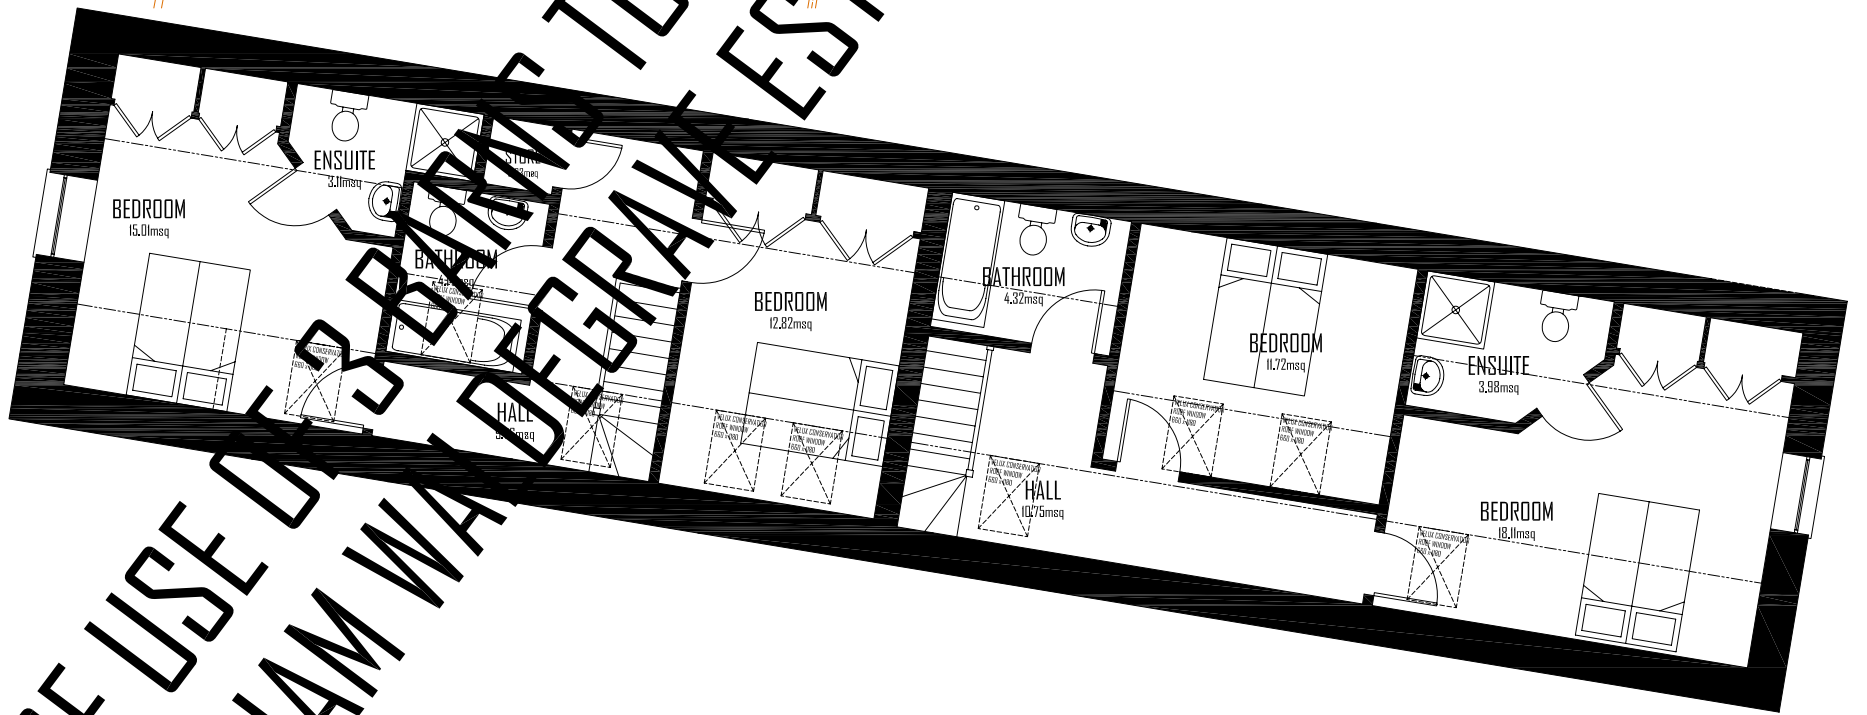


PROPOSED FIRST FLOOR PLAN 1:100 @ A3


CHANGE OF USE OF BUILDING TO RESIDENTIAL USE
CLIENT: WILLIAM WADEGRAVE ESTATES

THE OLD MILKING BARN


PROPOSED EAST ELEVATION 1:100 @ A3

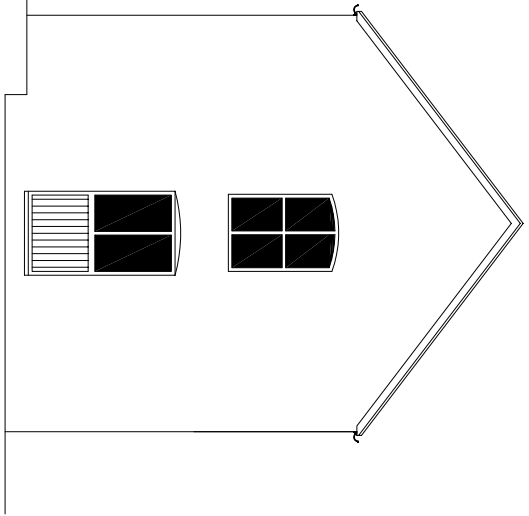


PROPOSED WEST ELEVATION 1:100 @ A3

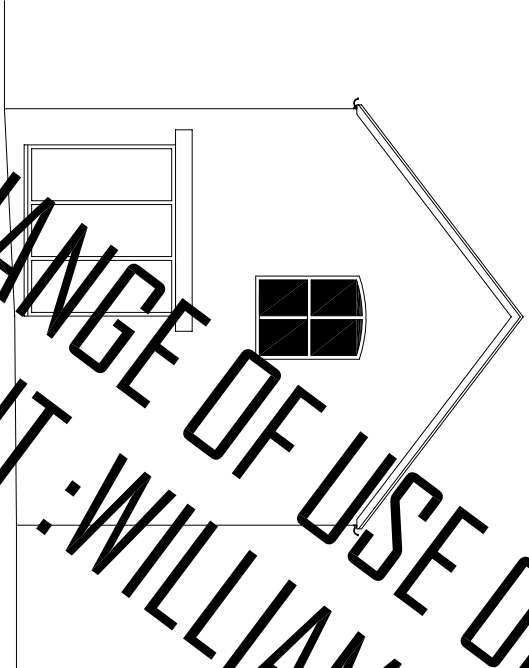


PROPOSED NORTH ELEVATION 1:100 @ A3

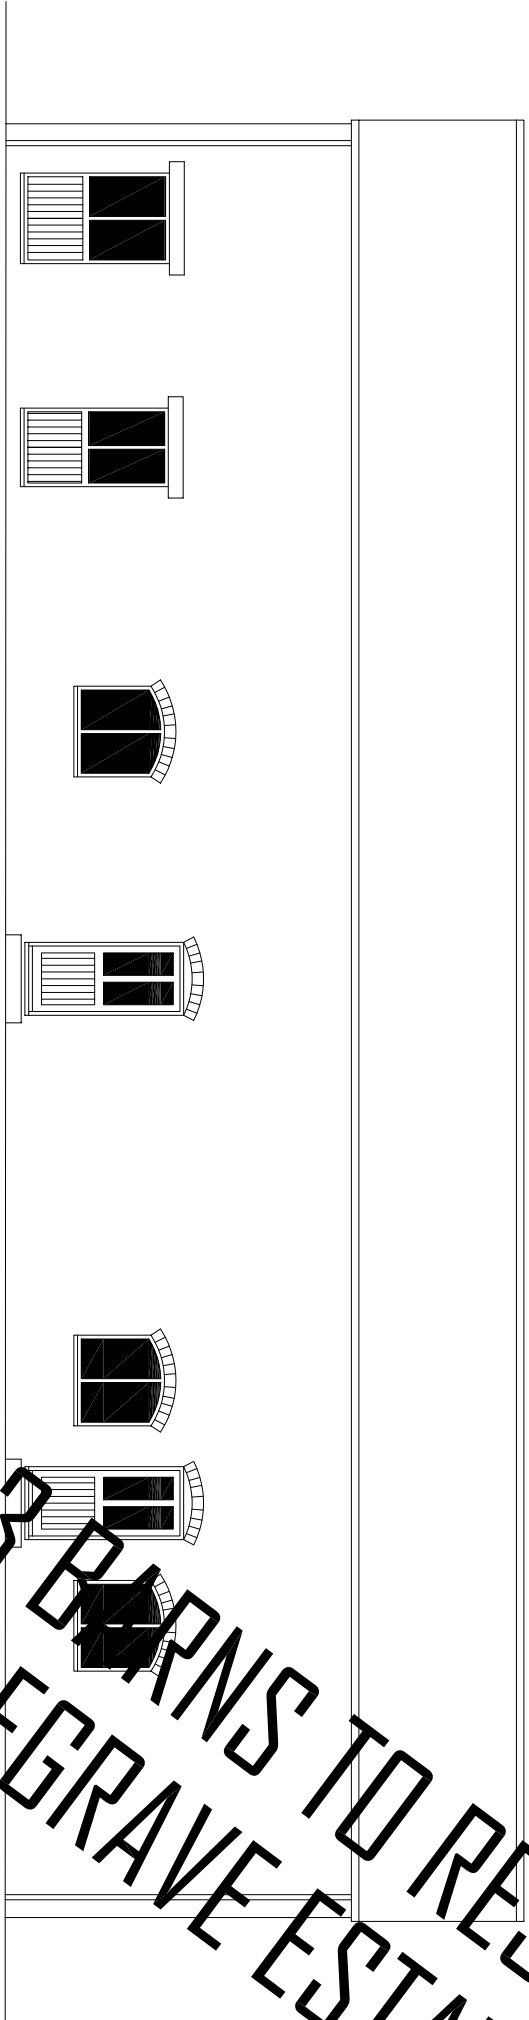

PROPOSED SOUTH ELEVATION 1:100 @ A3

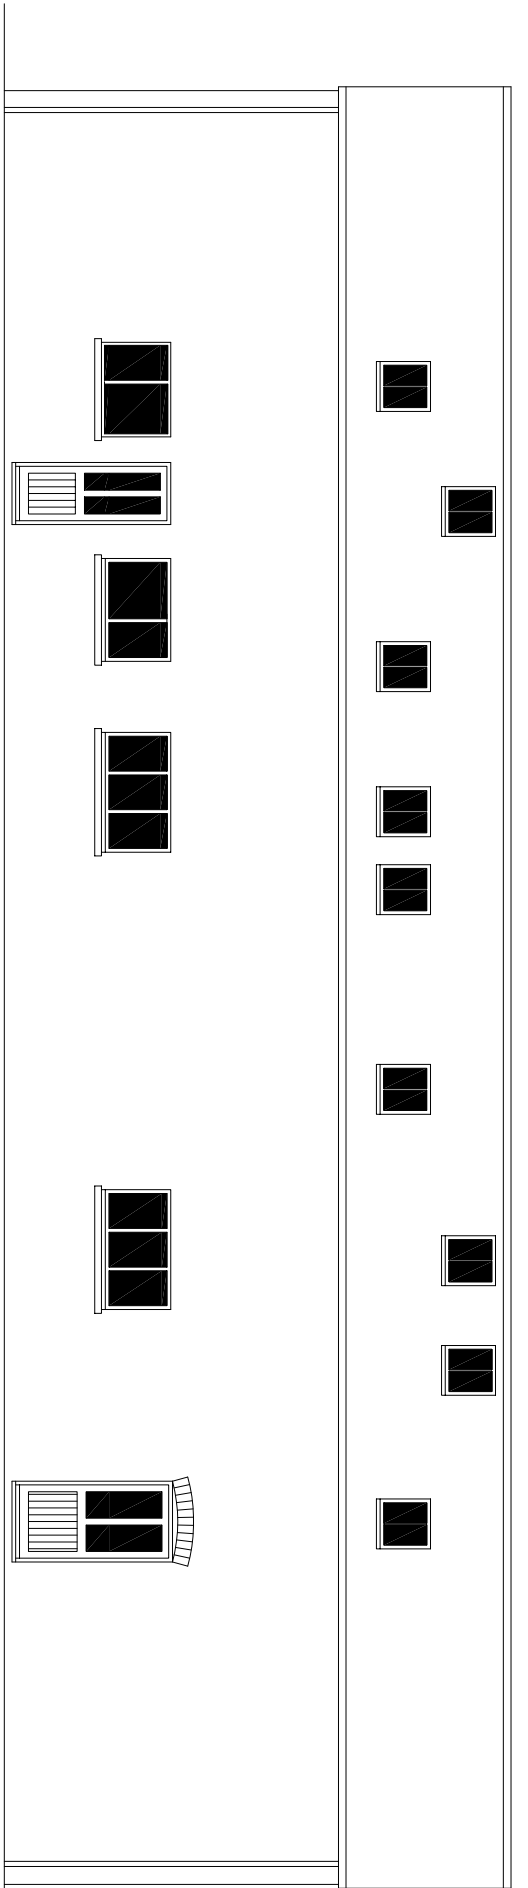


PROPOSED SECTION 1:100 @ A3

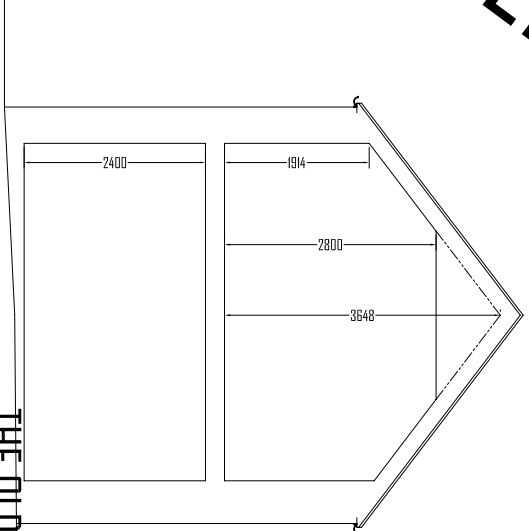


THE OLD MILKING BARN

CHANGE OF USE OF 3 BARNs TO RESIDENTIAL USE
CLIENT: WILLIAM WALDEGRAVE ESTATES

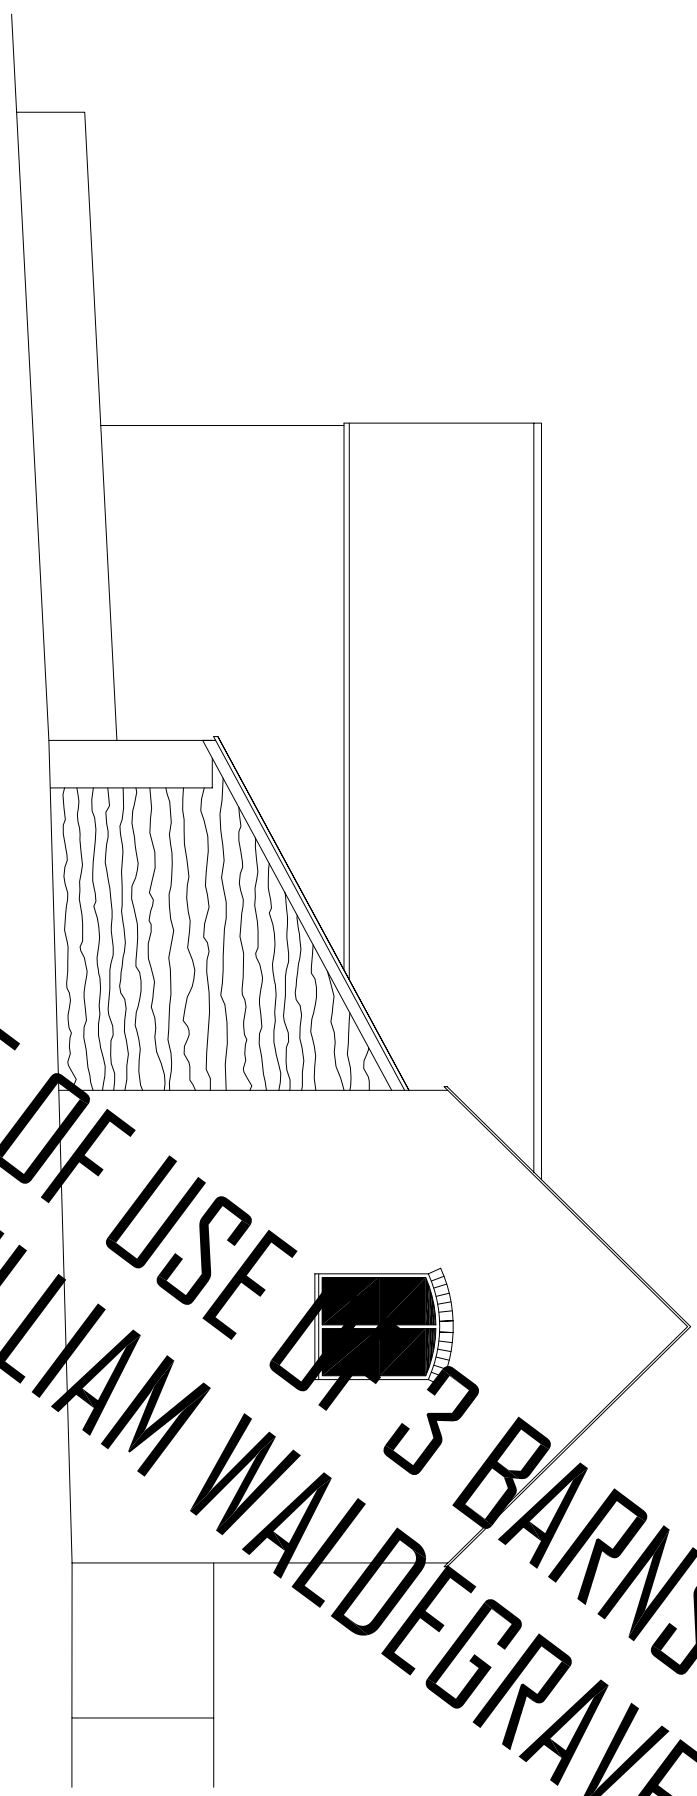

PROPOSED NORTH ELEVATION 1:100 @ A2

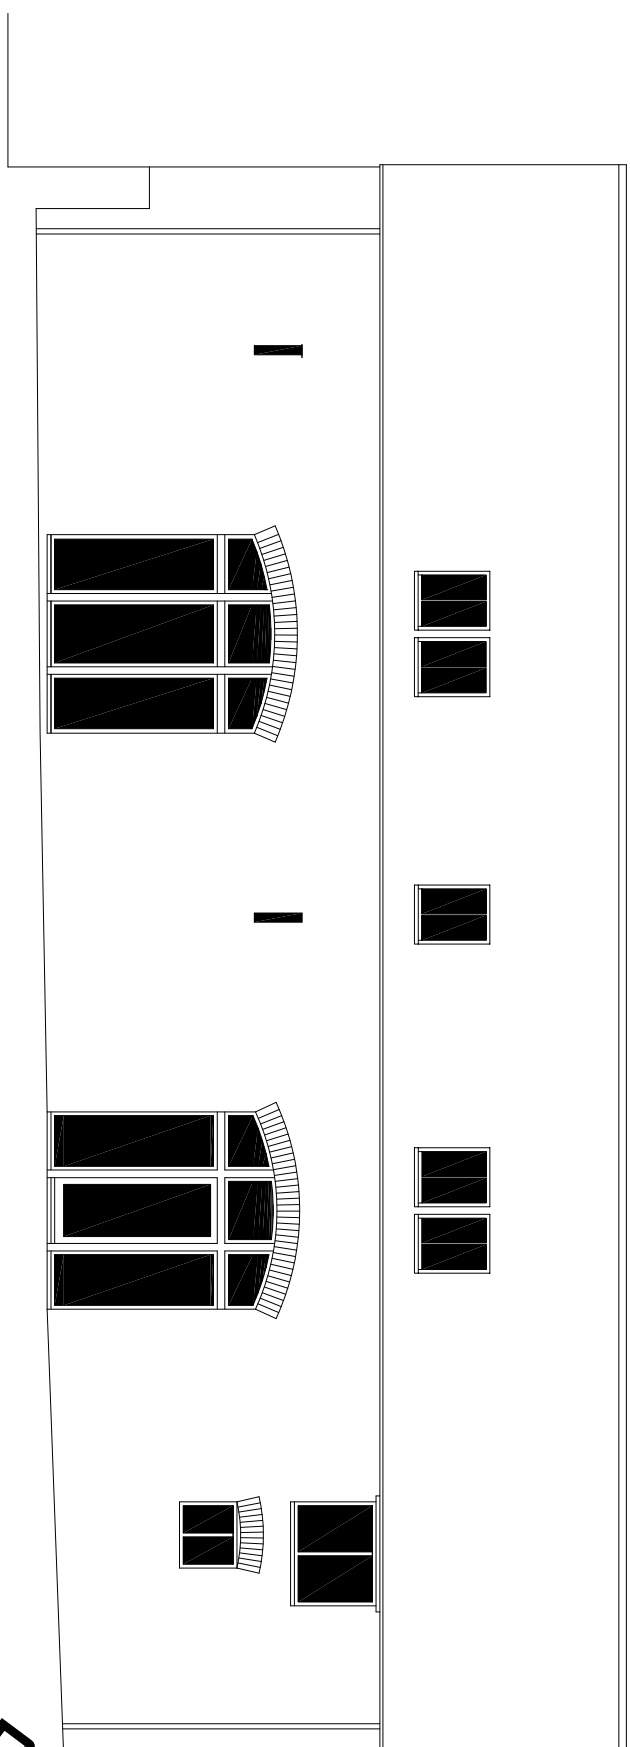

PROPOSED WEST ELEVATION 1:100 @ A3

CHANGE OF USE OF 3 BARNES TO RESIDENTIAL USE
CLIENT: WILLIAM WALDEGRAVE ESTATES

THE OLD BARN



CHANGE OF USE OF 3 BARNs TO RESIDENTIAL USE
CLIENT: WILLIAM WALDEGRAVE ESTATES

PROPOSED SOUTH ELEVATION 1:100 @ A3

PROPOSED EAST ELEVATION 1:100 @ A3



THE OLD BARN

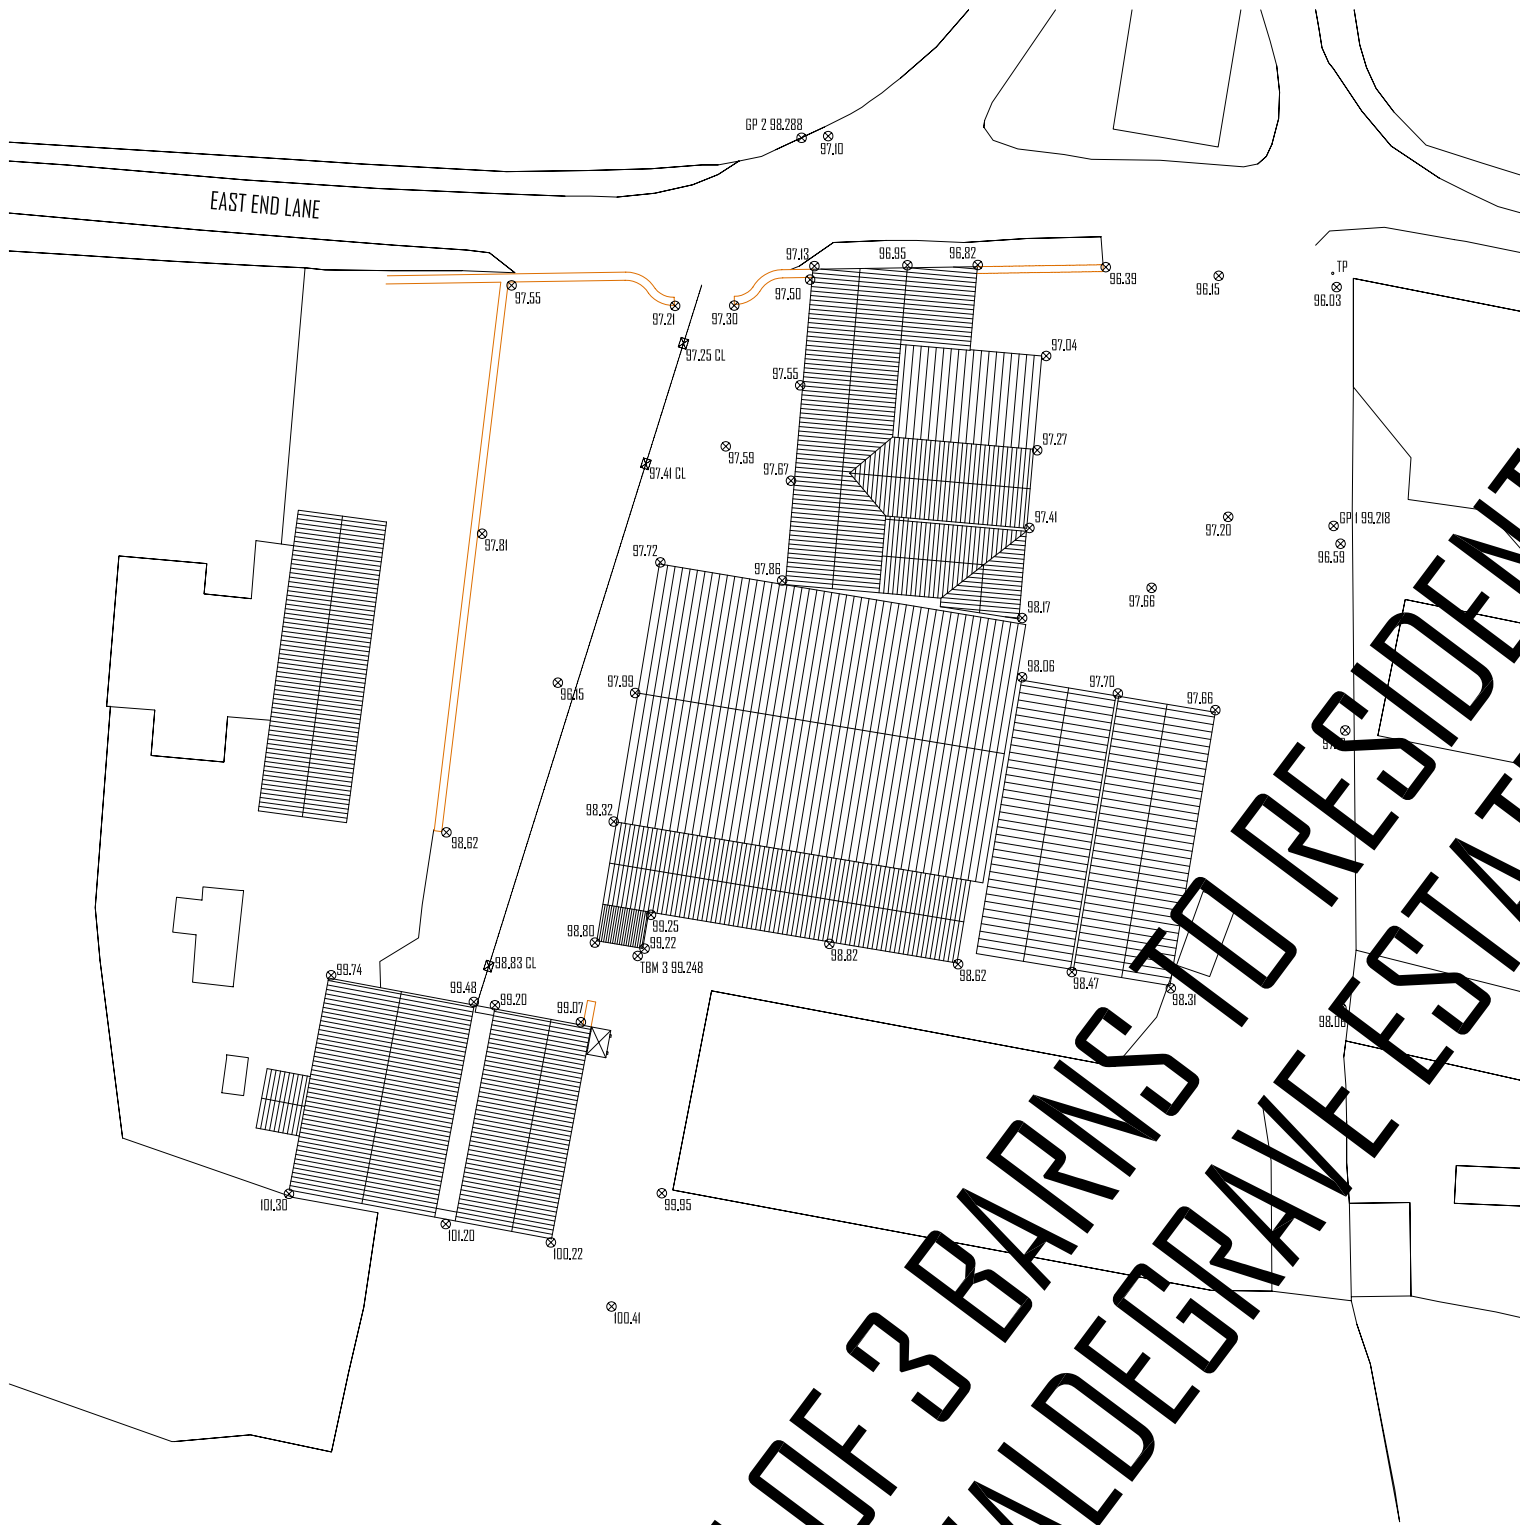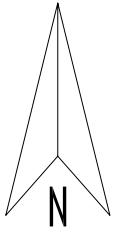

CHANGE OF USE OF 3 BARNES TO RESIDENTIAL USE
CLIENT: WILLIAM WALDEGRAVE ESTATES

EXISTING SITE PLAN @ A3 1:500 INCLUDING LEVELS