


EXISTING GROUND FLOOR PLAN 1:100



PROPOSED GROUND FLOOR PLAN 1:100

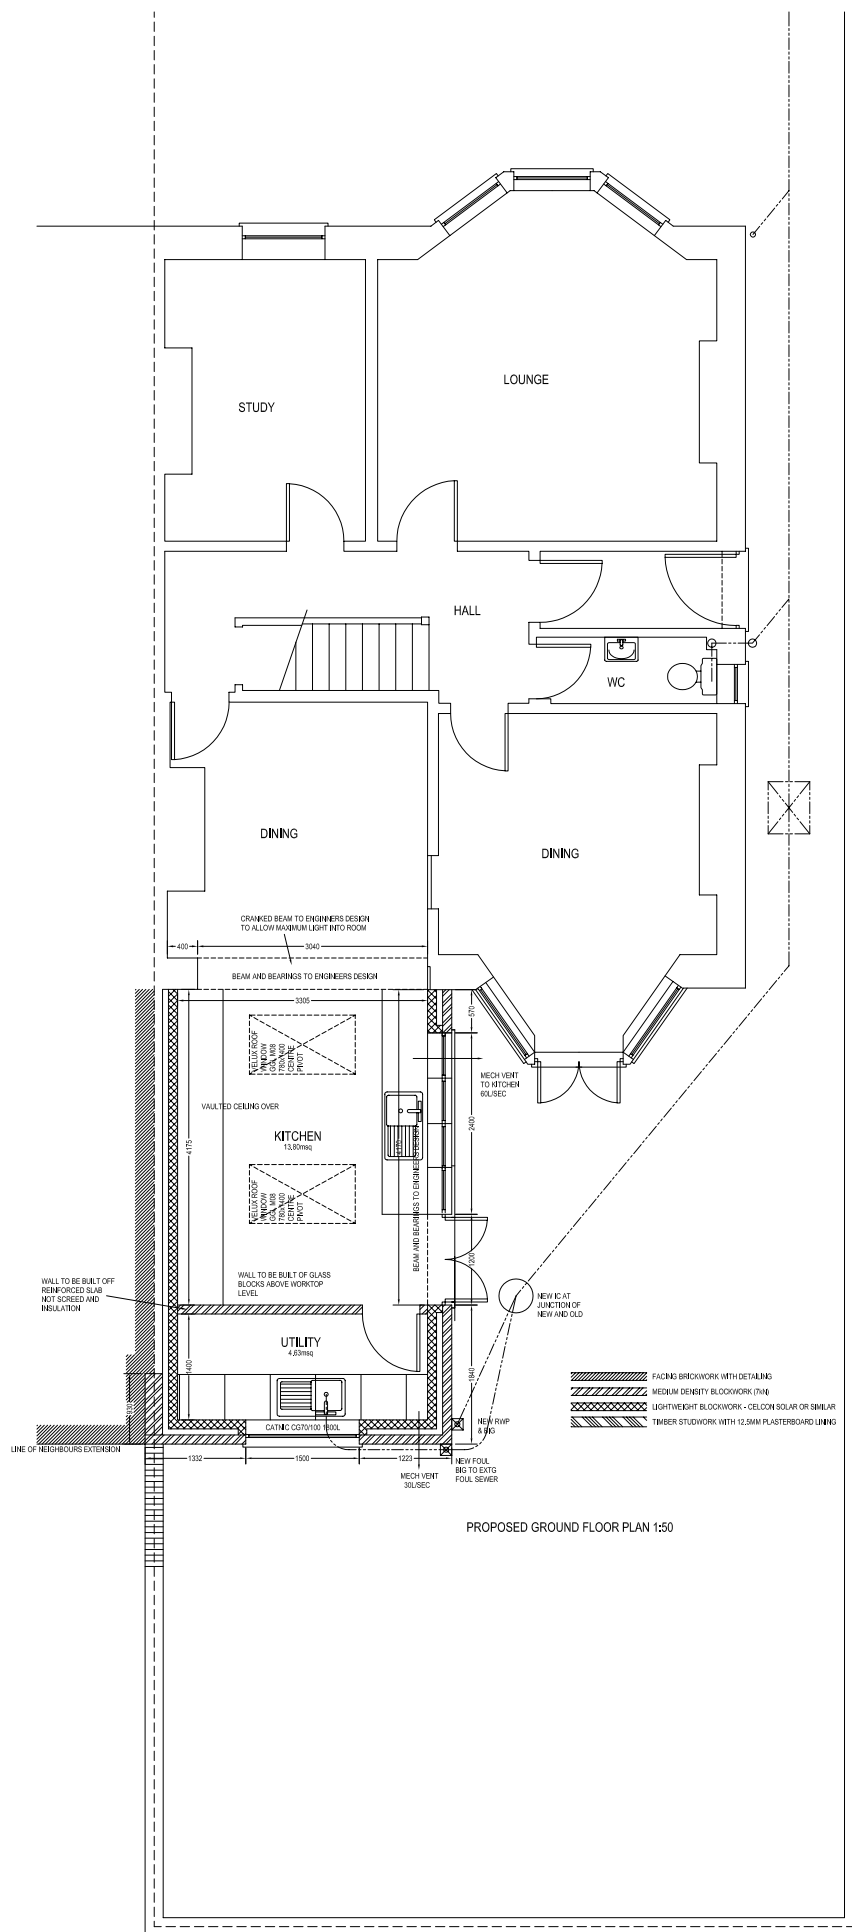

EXISTING REAR ELEVATION 1:100


ROOF TILES TO MATCH EXISTING AND TO SLIGHT PITCH
 RENDER FINISH TO MATCH EXISTING
 WINDOW AND DOOR STYLE AND MATERIALS TO MATCH EXISTING
 SOFFITS AND FASCIAS TO MATCH EXISTING
 RAINWATER GOODS TO MATCH EXISTING

PROPOSED REAR ELEVATION 1:50

PROPOSED REAR ELEVATION 1:100



EXISTING SIDE ELEVATION 1:100

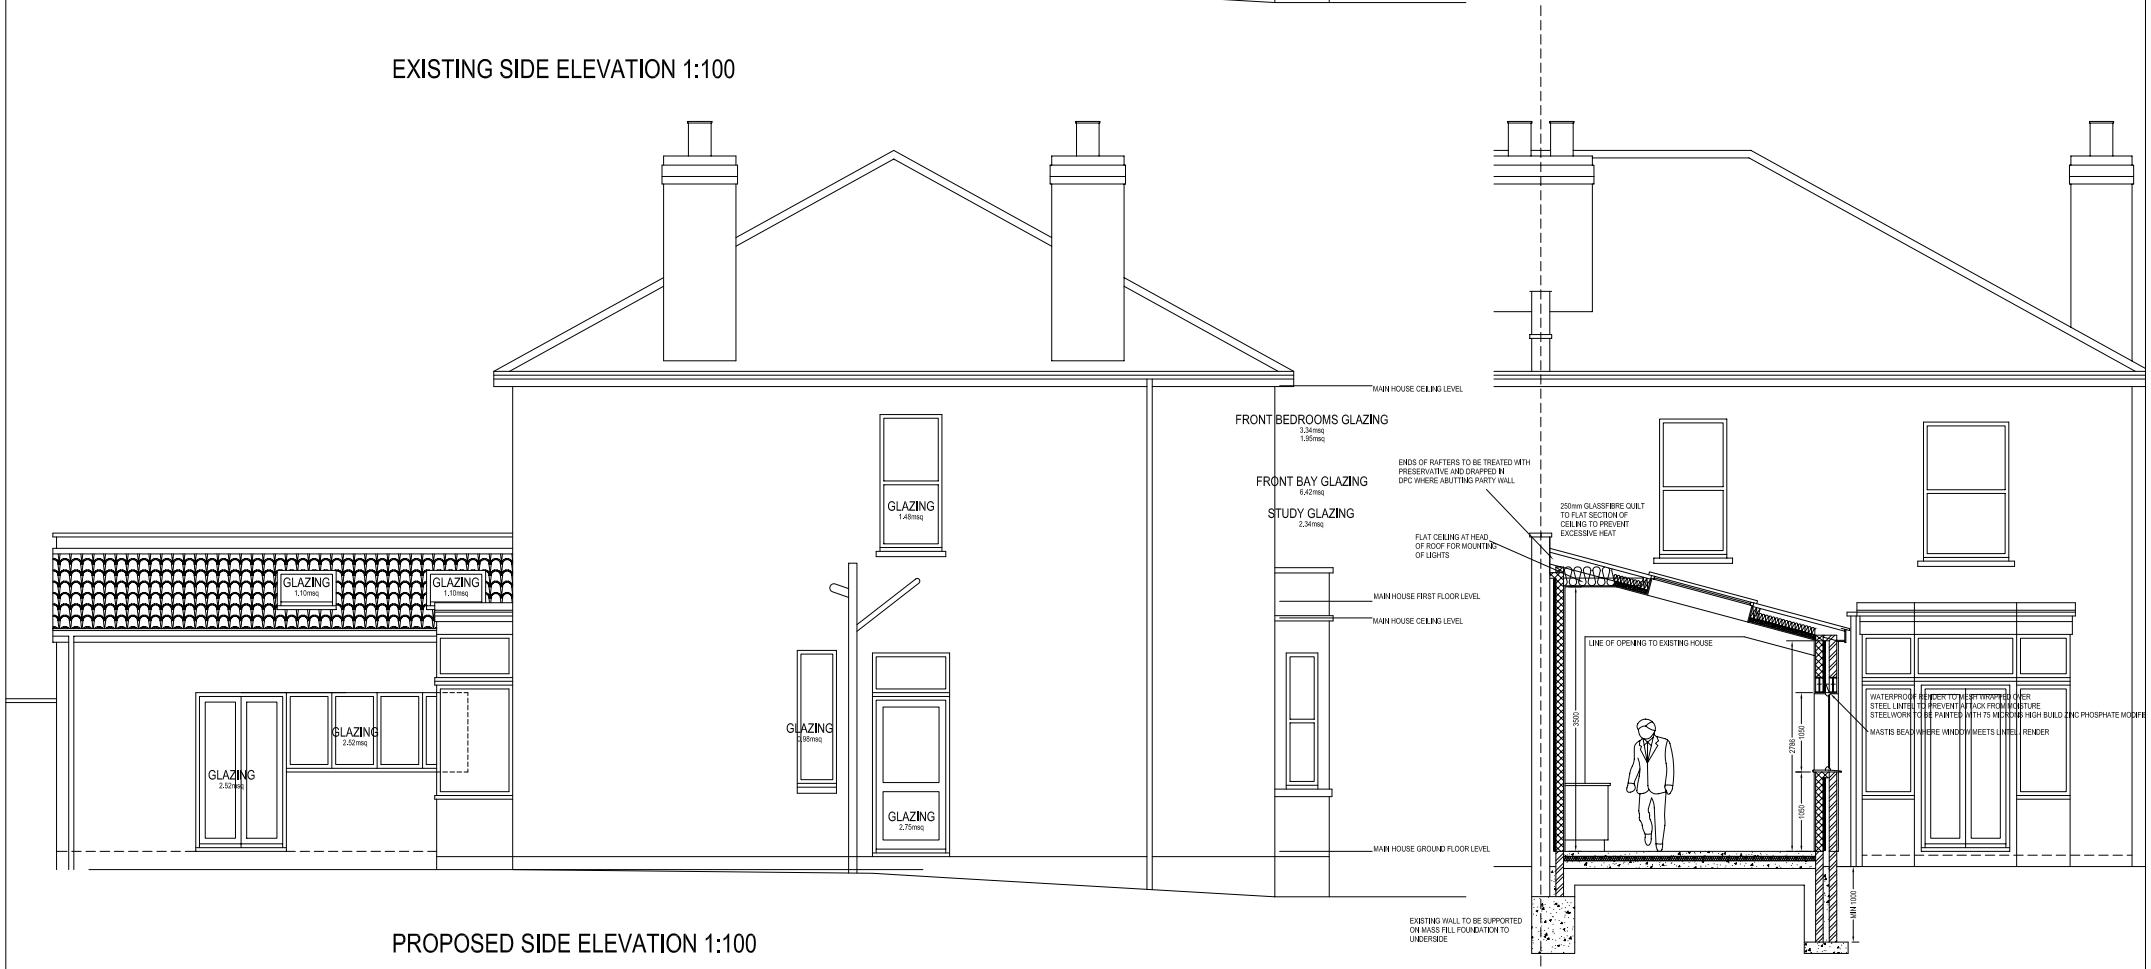

PROPOSED SIDE ELEVATION 1:100