




EXISTING GROUND FLOOR PLAN (1:100) @ A3

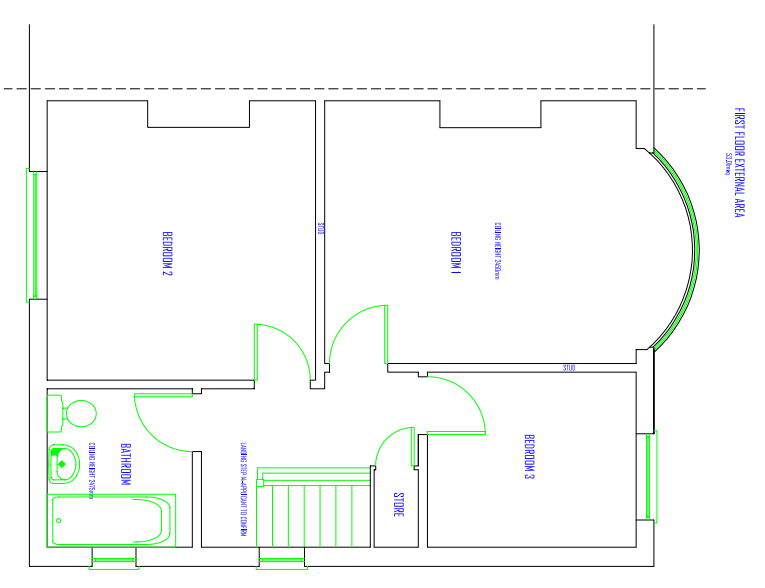


EXISTING FIRST FLOOR PLAN (1:100) @ A3

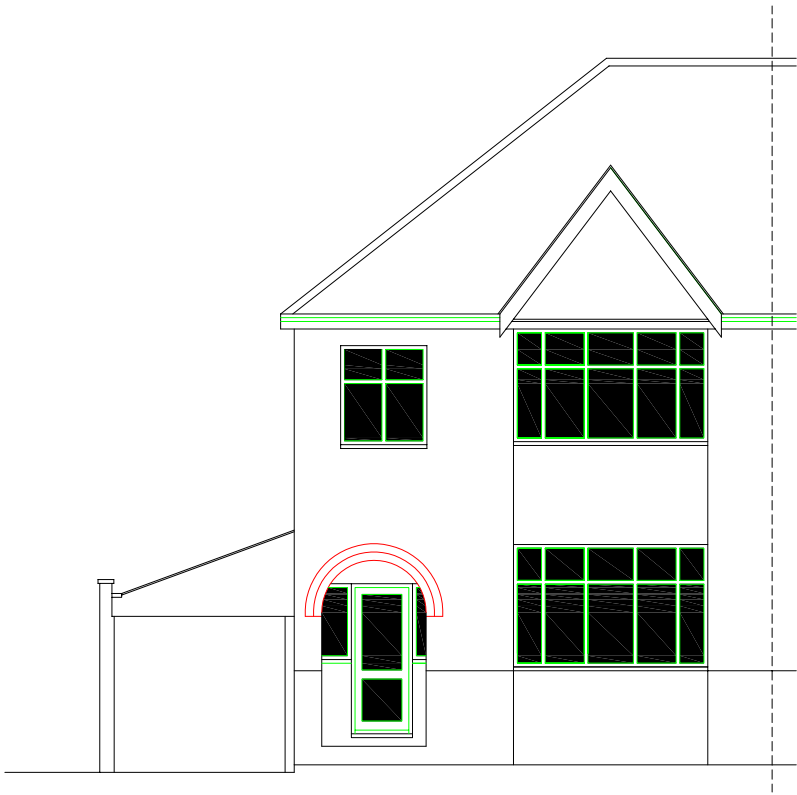


EXISTING FRONT ELEVATION 1:100 @ A3

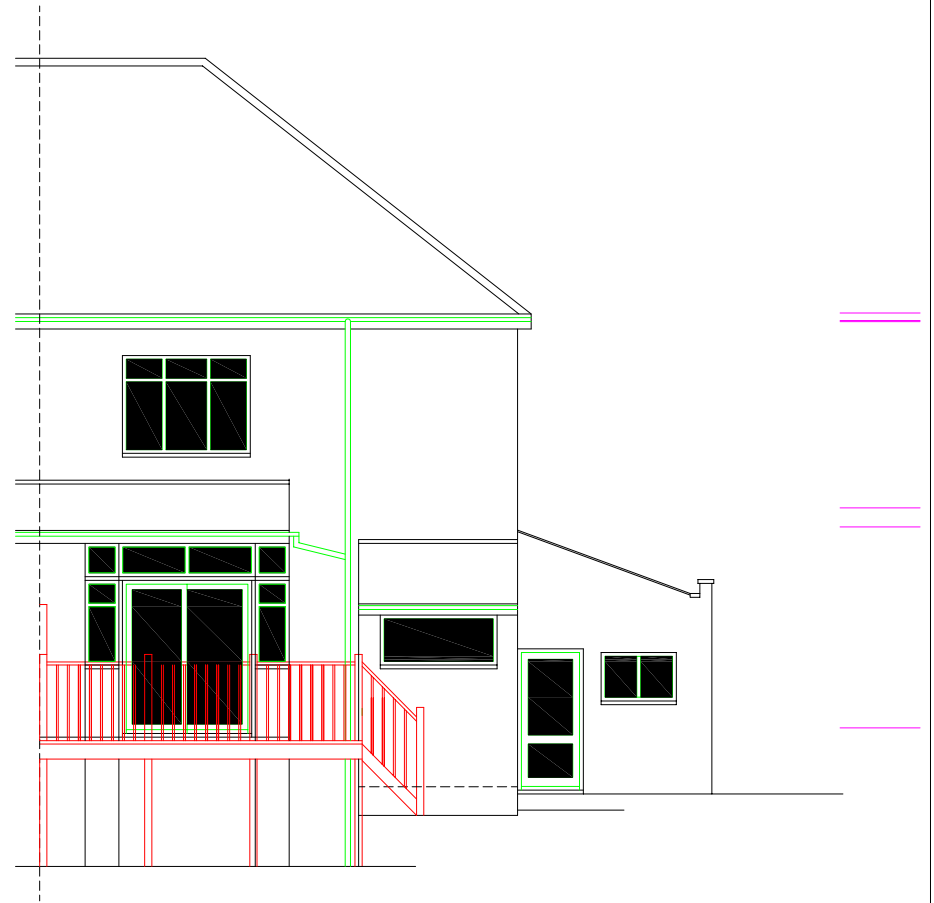


EXISTING REAR ELEVATION 1:100 @ A3

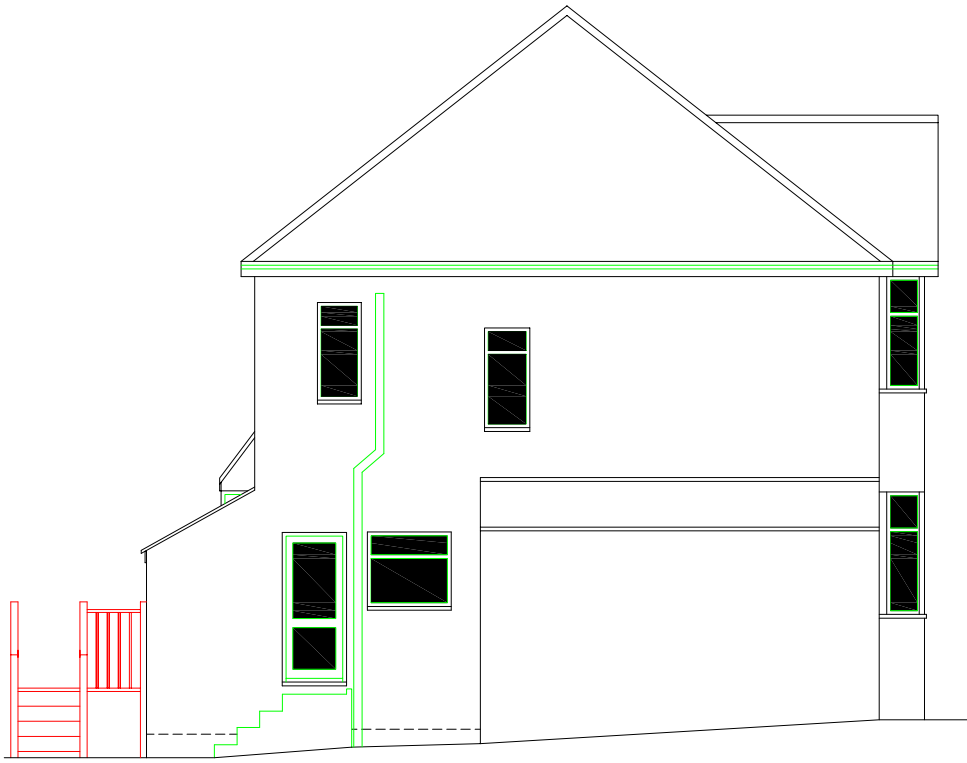


EXISTING SIDE ELEVATION 1:100 @ A3

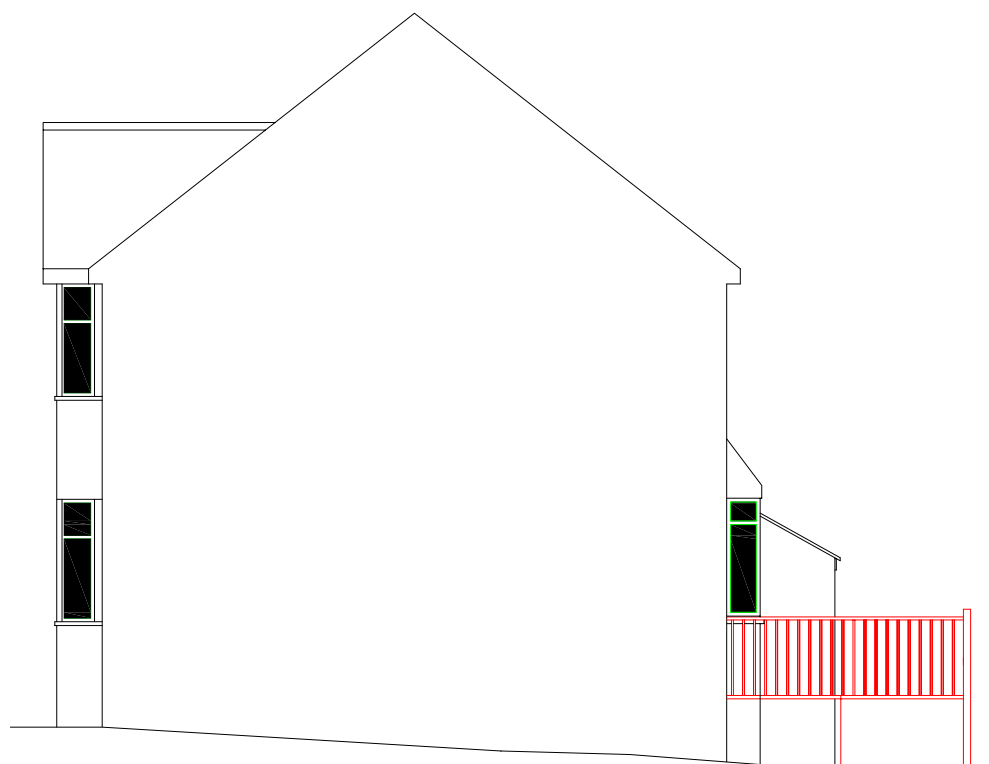

EXISTING SIDE ELEVATION 1:100 @ A3

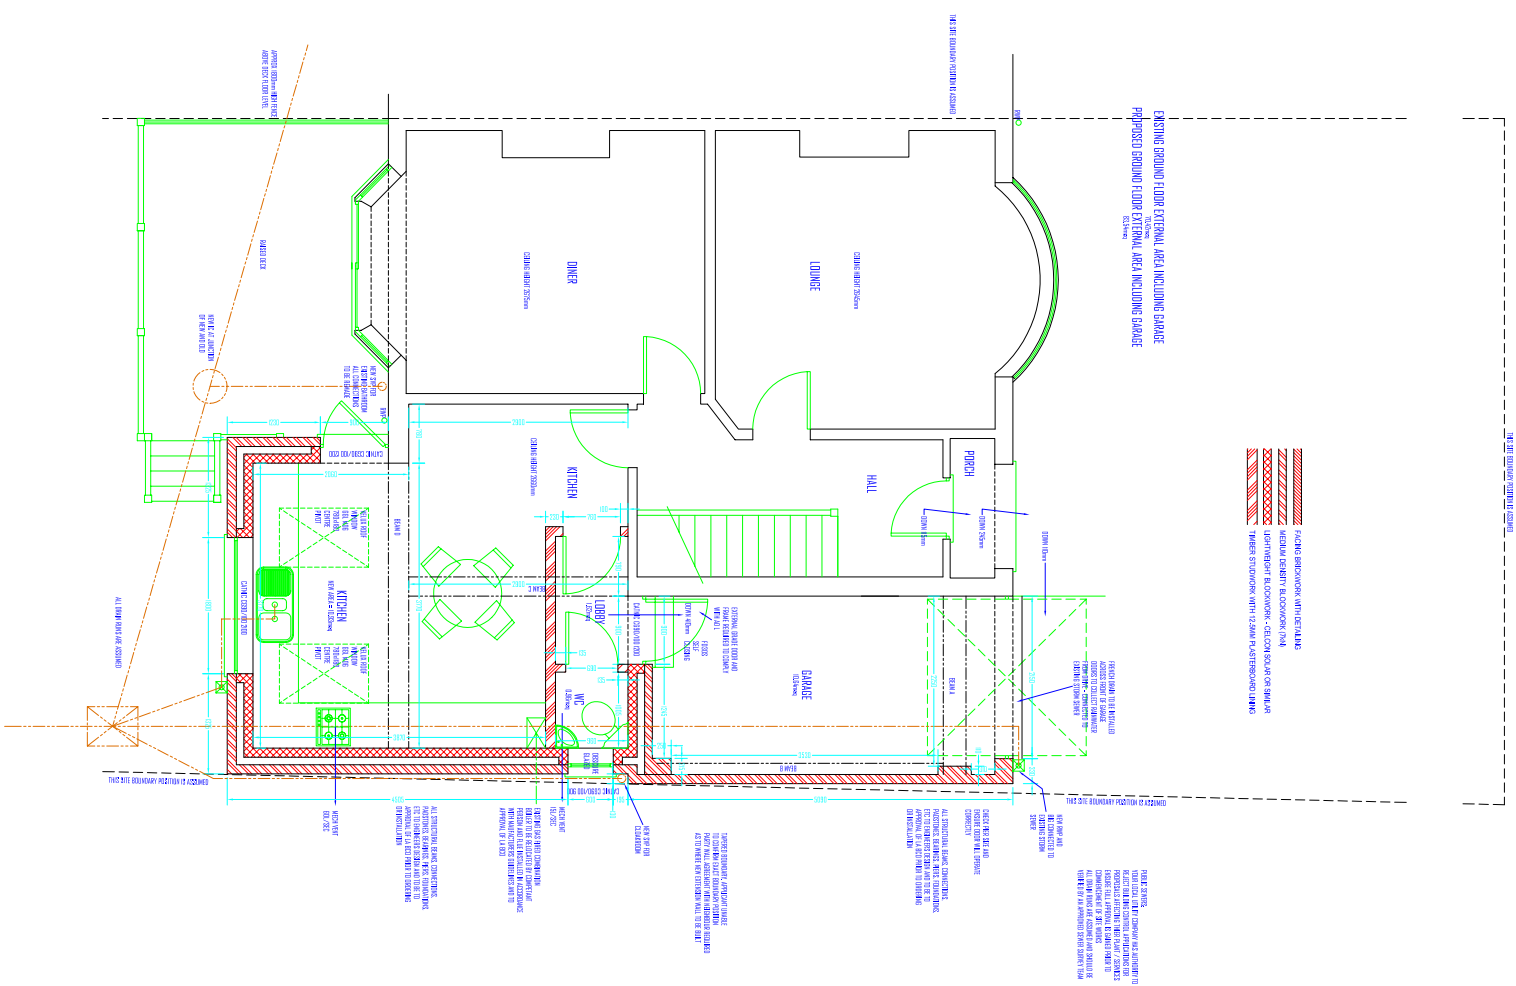

PROPOSED GROUND FLOOR PLAN (1:00 @ A3)

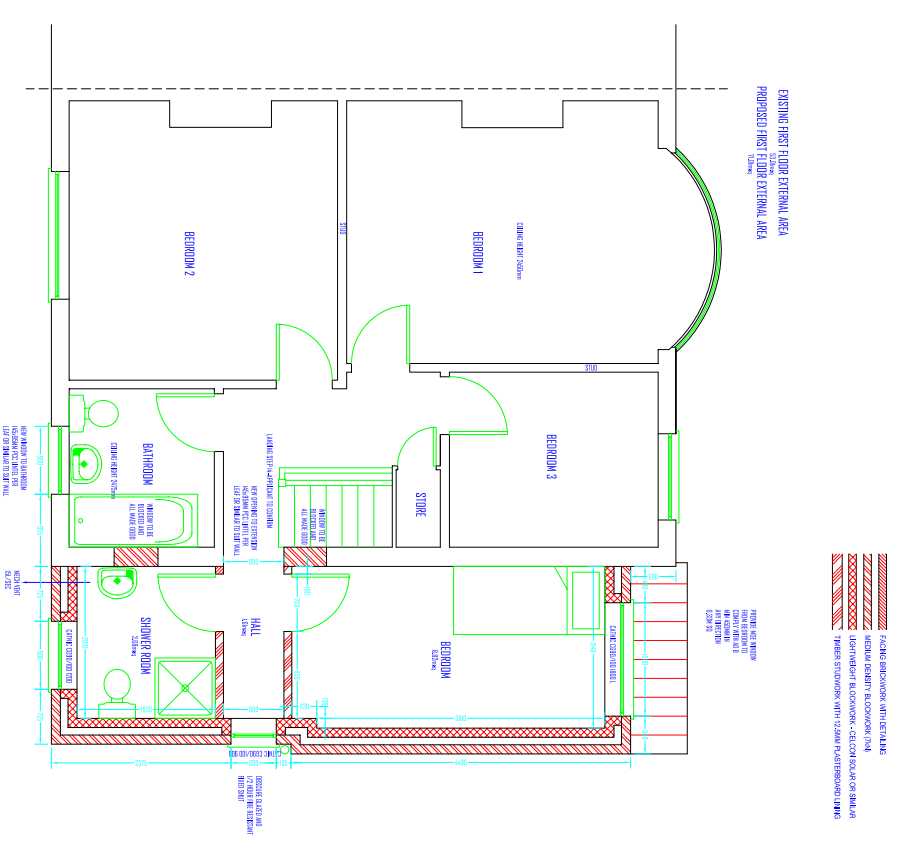


EXISTING FIRST FLOOR PLAN (1:00 @ A3)





PROPOSED FRONT ELEVATION 1:100 @ A3




PROPOSED REAR ELEVATION 1:100 @ A3

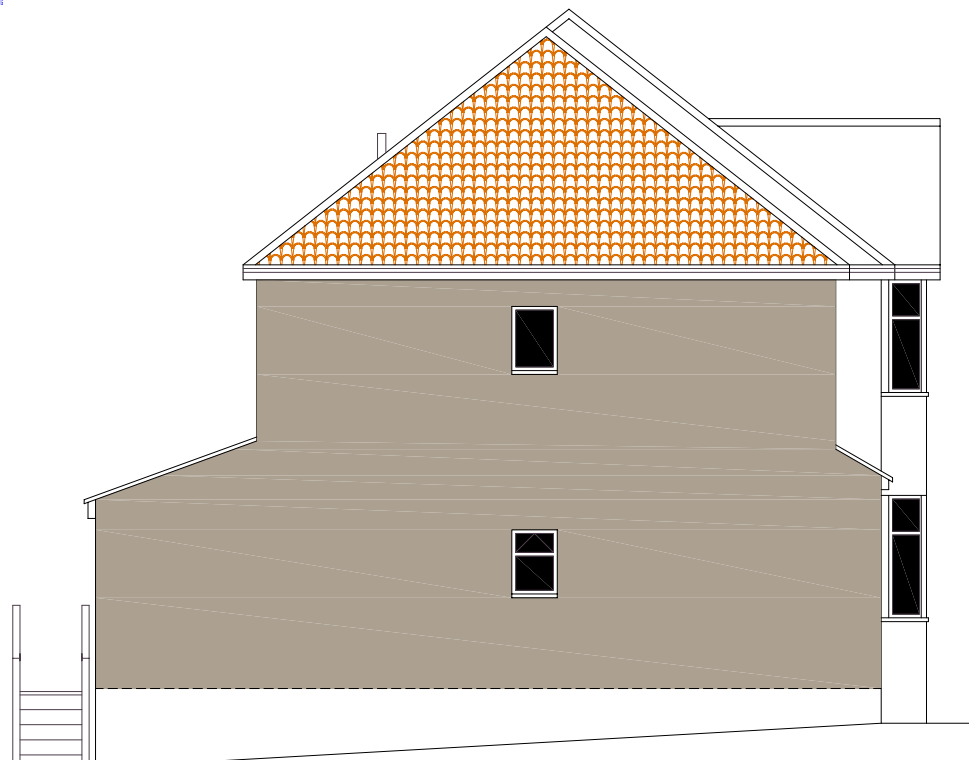

PROPOSED SIDE ELEVATION 1:100 @ A3

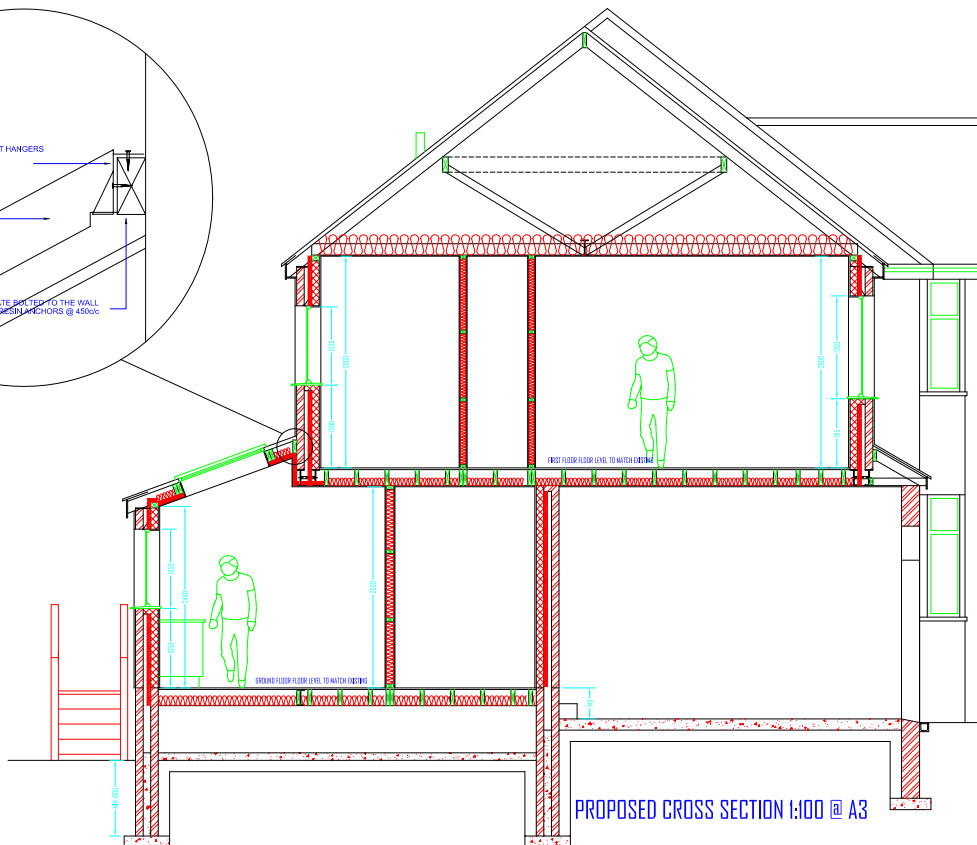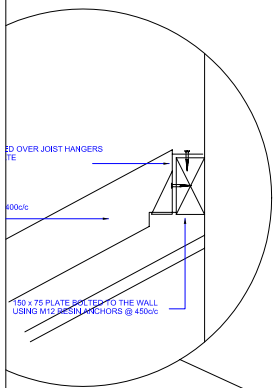

PROPOSED CROSS SECTION 1:100 @ A3

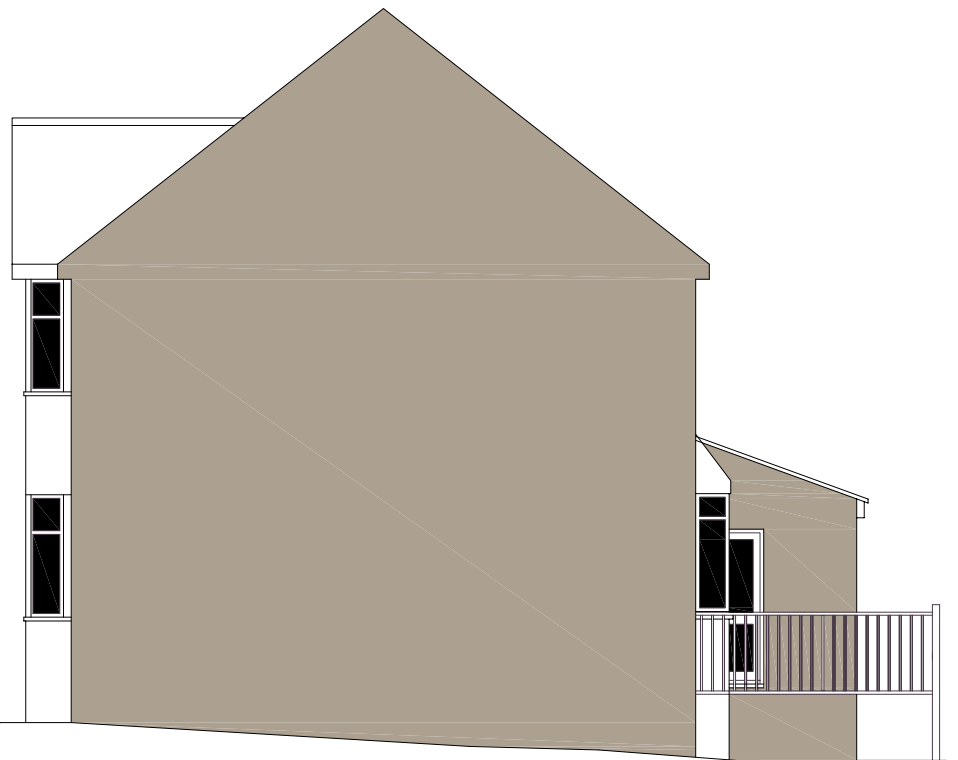

PROPOSED SIDE ELEVATION 1:100 @ A3